


## RESIDENTIAL STREET

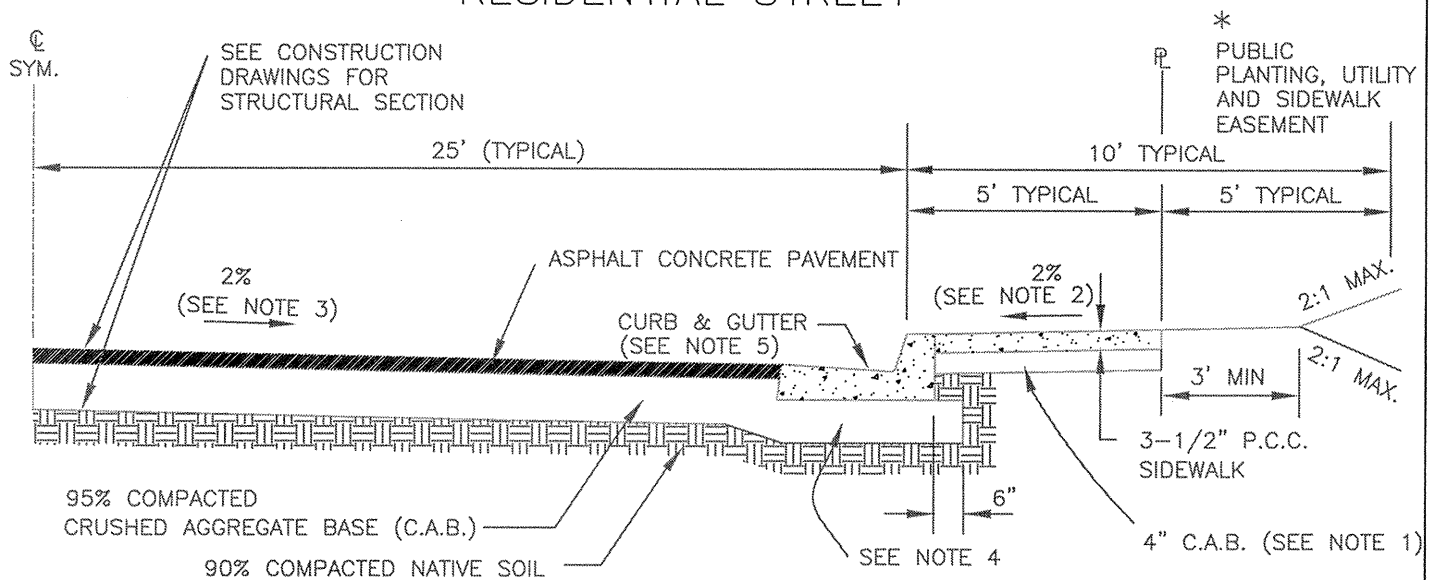

## INDUSTRIAL STREET

### NOTES:

1. THE BASE MAY BE OMITTED UNDER SIDEWALK IF SUBGRADE IS SANDY SOIL.
2. TYPICAL - MAY VARY 0.5% MIN. TO 2.0% MAX TO MATCH EXISTING CONDITIONS AND TO FACILITATE JOINS.
3. TYPICAL - MAY VARY 1% MIN. TO 4.0% MAX TO MATCH EXISTING CONDITONS AND TO FACILITATE JOINS.
4. THICKNESS OF BASE REQUIRED UNDER CURB & GUTTER SHALL BE 8" ON CLAYEY SOILS AND 6" ON SANDY SOILS.
5. CURB AND GUTTER AS PER APWA 120 TYPE A2-200(8)

\* EASEMENT BEHIND SIDEWALK SHALL ONLY BE USED WHERE CONSISTANT WITH EXISTING NEIGHBORHOOD  
 NEW INDUSTRIAL STREETS SHALL DEDICATE THE FULL PARKWAY WIDTH AS A STREET EASEMENT, WITH  
 SIDEWALK LOCATED ADJACENT TO THE CURB.

CITY OF LOMITA - PUBLIC WORKS DEPARTMENT

DATE ISSUED	TYPICAL SECTION LOCAL STREET	STANDARD NO.
SEPT 1, 2007		ST-102
DRAWN BY: SHIVDEV SINGH BRAR	WENDELL E. JOHNSON, CITY ENGINEER CERTIFICATION NO. C 66340	SHEET 1 OF 1
DATE: AUG 15, 2007		